



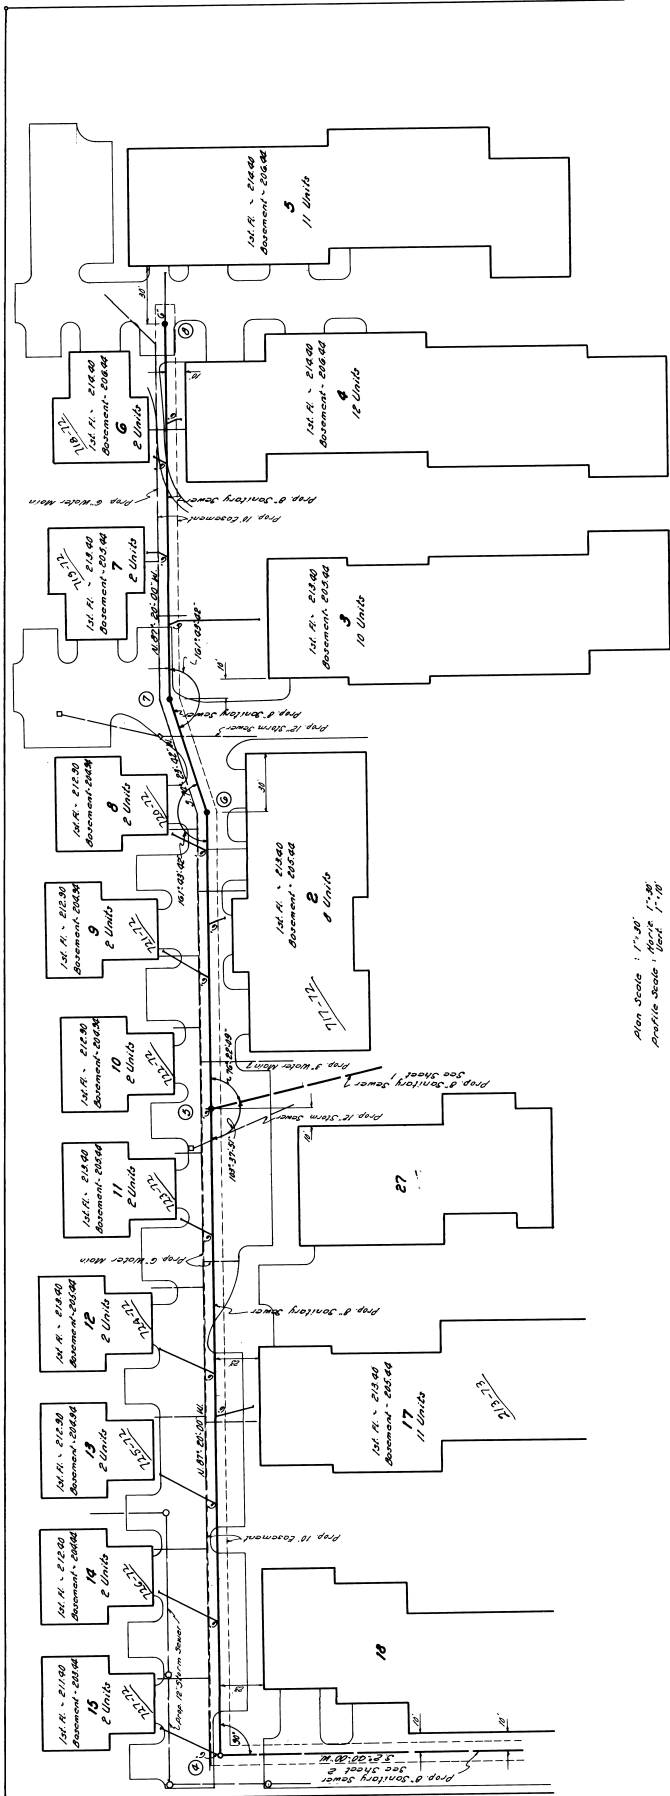

REED ROAD




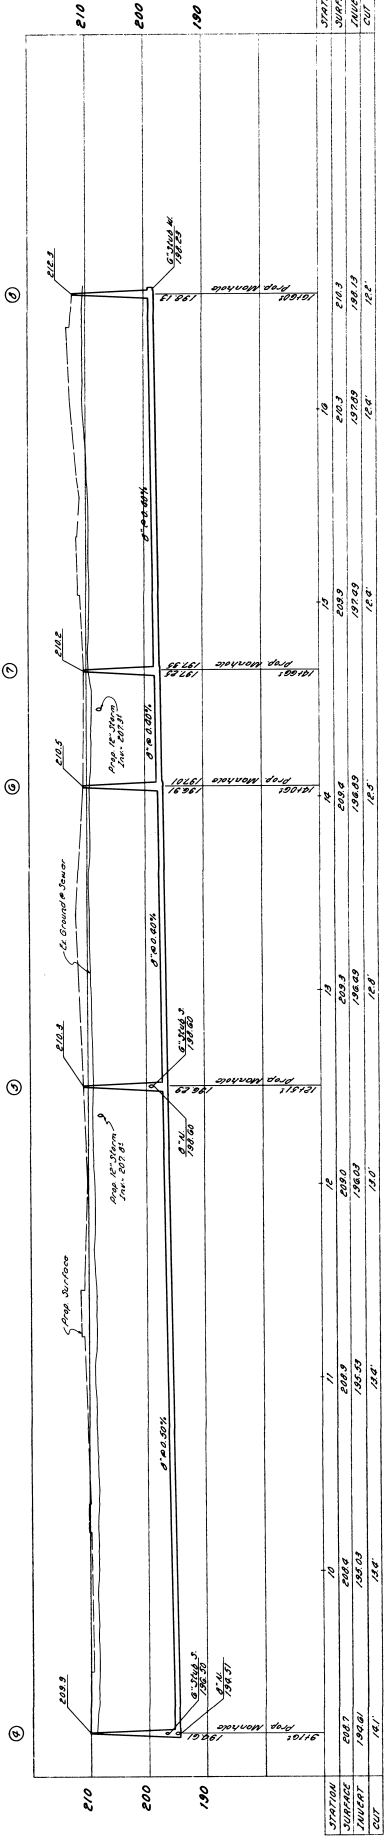


Sheet 3 of 3 27 SEPT. 1971

CITY OF COLUMBUS, OHIO
DEPARTMENT OF PUBLIC SERVICE
DIVISION OF SEWERAGE AND DRAINAGE

**JANITARY SEWERS
BUILT PRIVATELY**

SCALE: AS NOTED

CC-1666

TITLE	OWNER
PROPOSED SANITARY SEWERS AT HITTCHENHOUSE SQUARE	
CONTRACTOR	
INSPECTOR	
APPROVED DATE	
ISSUED	
REVISION	
DATE	
BY	
CHECKED	
DATE	